


TOPOGRAPHIC SKETCH OF
 PART OF LOTS 1232 AND 1233,
 CORPORATION PLAN No. 2
 CITY OF ST. CATHARINES
 REGIONAL MUNICIPALITY OF NIAGARA

SCALE: 1 : 200
 2021

LOT AREA= 1853.97± SQ. M.

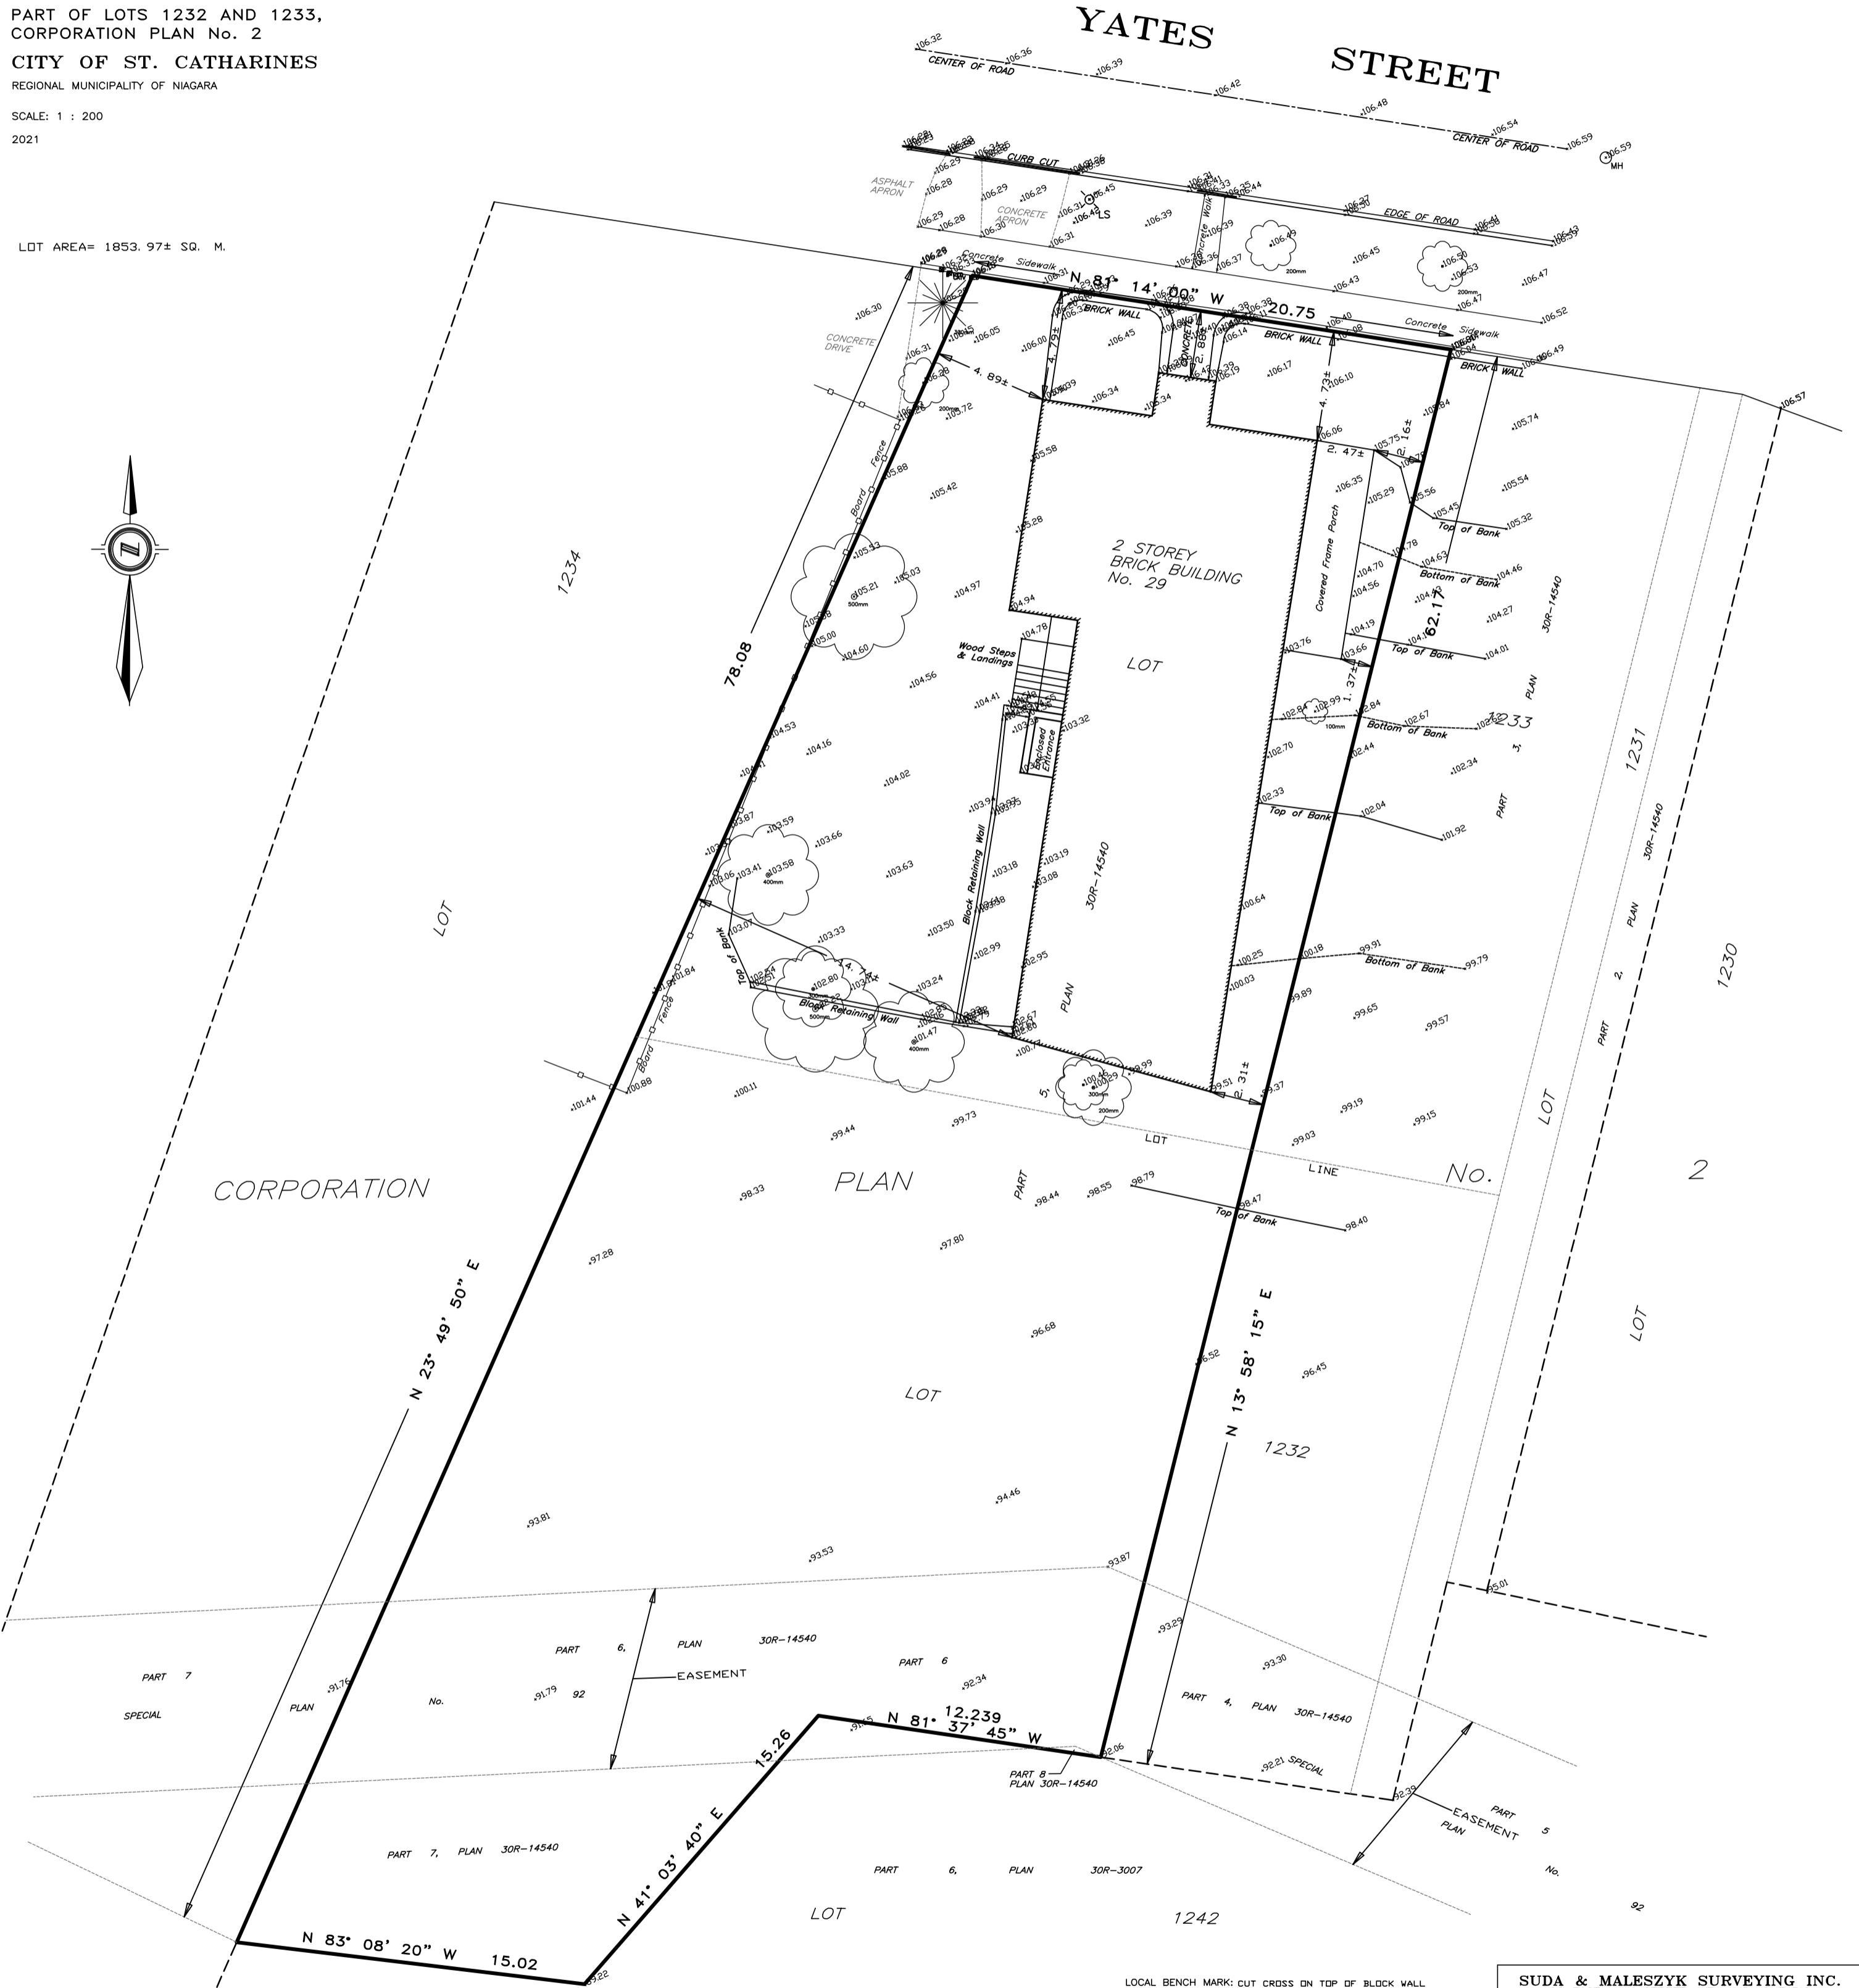

LOCAL BENCH MARK: CUT CROSS ON TOP OF BLOCK WALL
 AT THE NORTHEAST CORNER OF PART 5,
 PLAN 30R-14540
 MUNICIPAL ADDRESS #29 YATES STREET
 ELEVATION= 106.80 METERS

SUDA & MALESZYK SURVEYING INC.
 26 EAST MAIN STREET, WELLSVILLE, ONTARIO
 TEL: (905) 732-7651 FAX: (905) 732-7660
 FILE: 21-03 JOB No: 6238